

NEIGHBORHOOD MEETING

WEDNESDAY, JULY 21st

MEETING @ 7 PM | DOORS OPEN @ 6:30

SPEAKERS:

Councilman Michael Boylan

COJ Parks & Recreation & Public Works


CM Boylan and COJ representatives will present the proposed design plan for the Brady Road/Orange Picker Road intersection reconfiguration and Albert Field parking.

MANDARIN COMMUNITY CLUB


12447 Mandarin Road, Jacksonville, FL 32223

www.mandarincommunityclub.org

Proposed design plan for the Brady Road/Orange Picker Road intersection reconfiguration and Albert Field parking

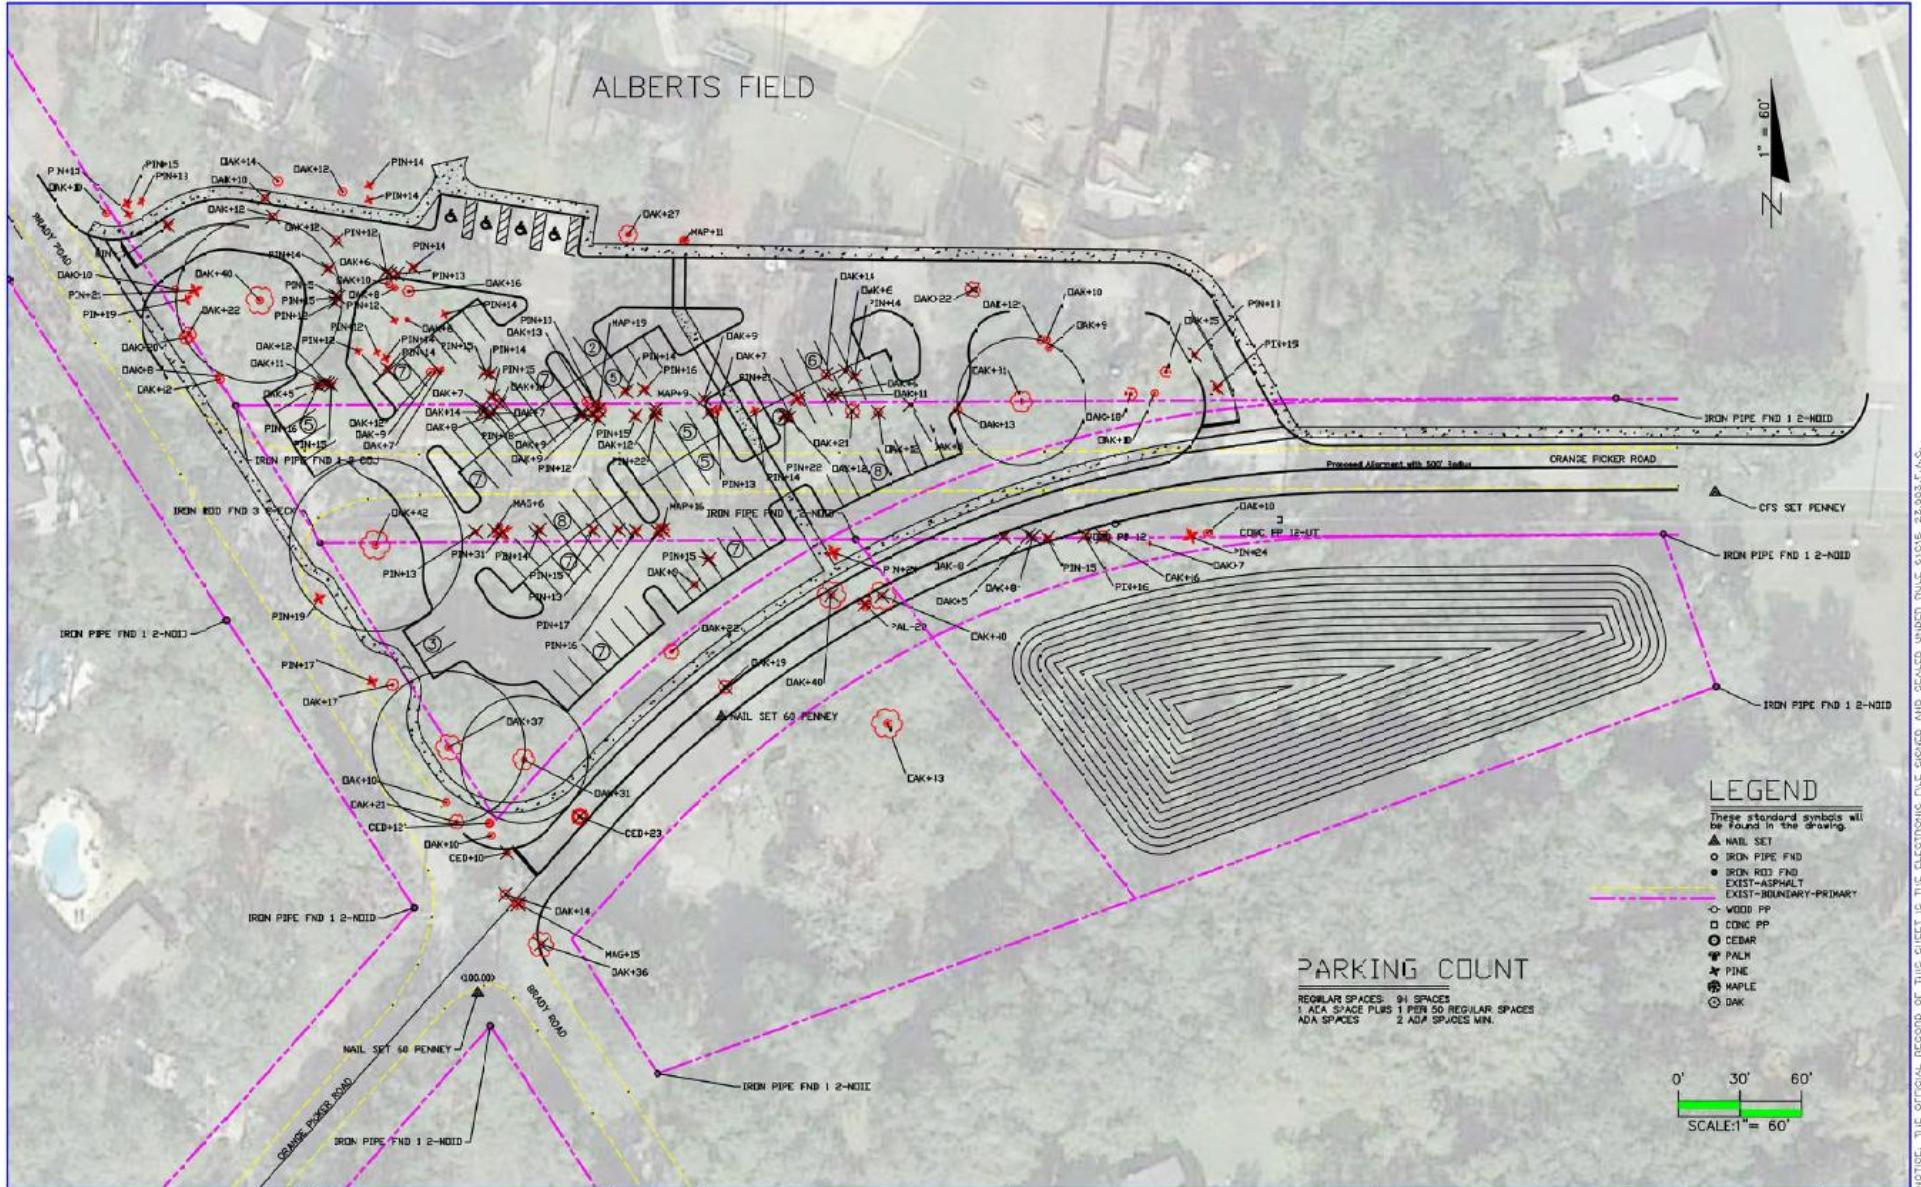

NOTICE: THE OFFICIAL RECORD OF THIS SHEET IS THE ELECTRONIC FILE STORED AND SEALED UNDER RULE 61G16-22.0003, F.A.C.

REVISIONS			SYMBOL	 ENGINEER OF RECORD: GARY J. GOLDSBERRY P.E. 45484 CITY OF JACKSONVILLE: 214 N. HOGAN ST. JACKSONVILLE, FL 32202	CITY OF JACKSONVILLE, FLORIDA DEPARTMENT OF PUBLIC WORKS			ORANGE PICKER ROAD REALIGNMENT PLAN	SHEET NO. 1
NO.	BY	DATE			DATE	DRAWN BY	PROJECT #		
					DEC 2020		PW2021-0008		